


25'-10"

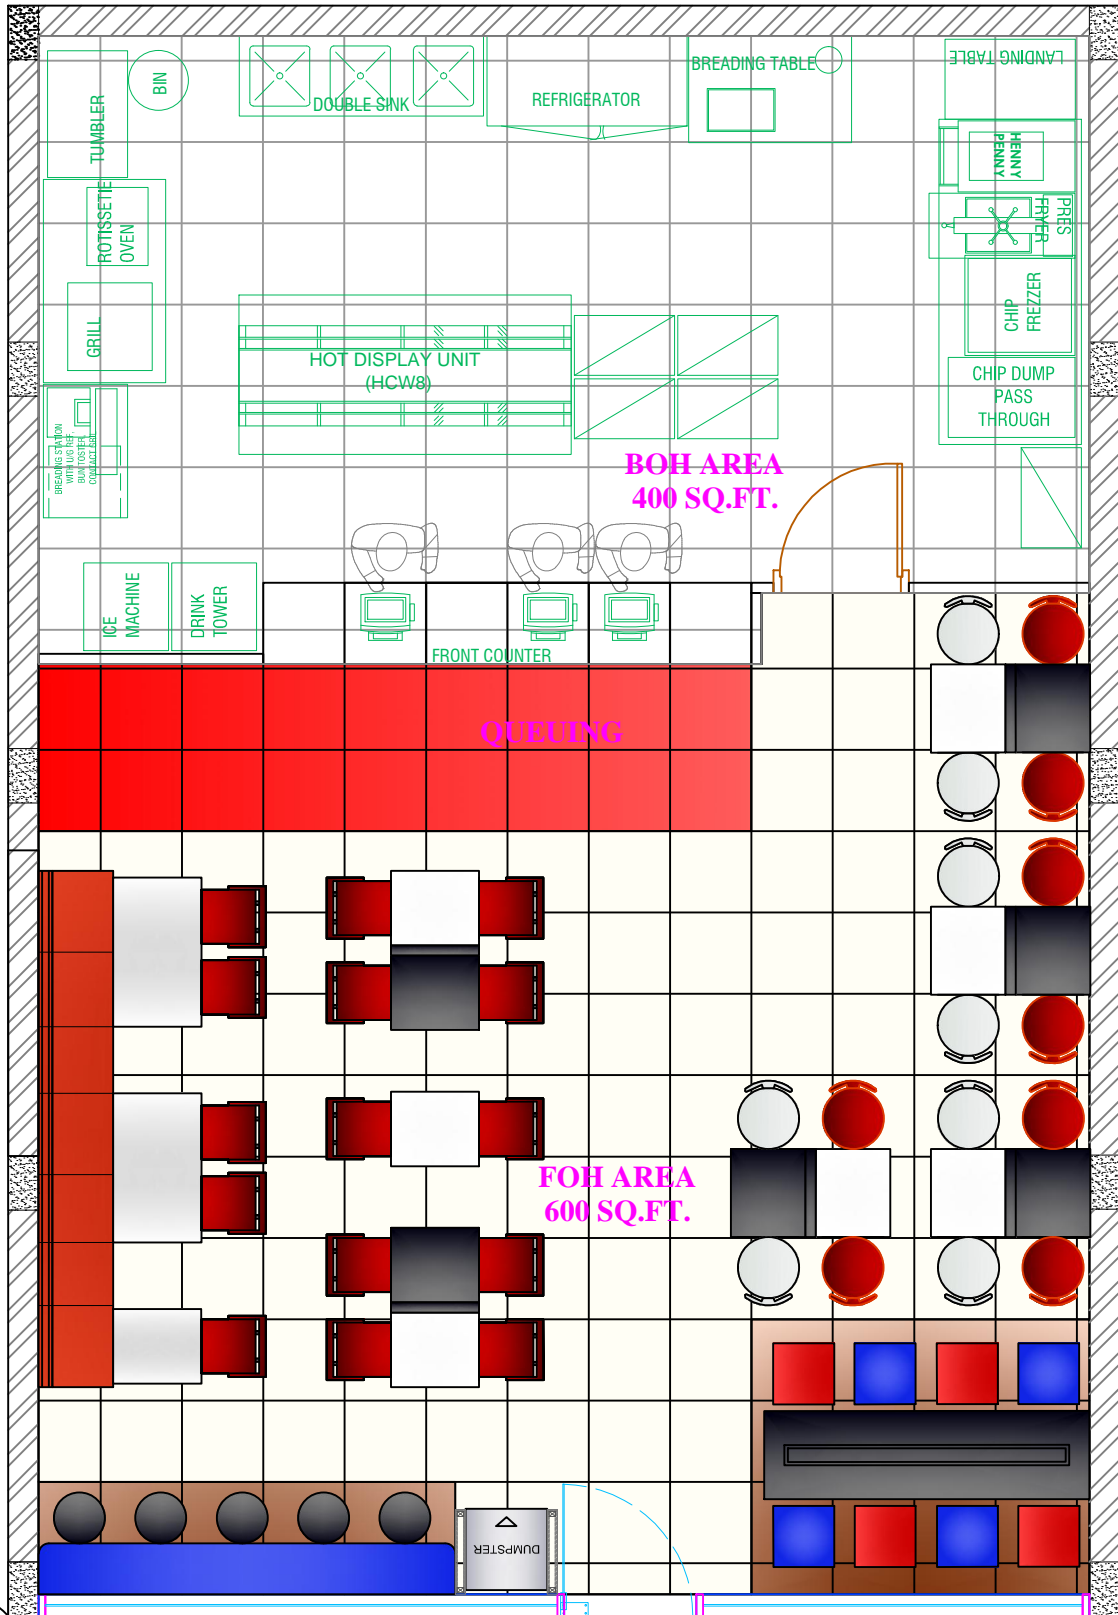

38'-3 13/16"

EQ.L
BOH

TEMP LAYOUT
SCALE - N.T.S

MAIN ENTRY

DIXY EXPRESS- 1000 Sqft

NOTES :

1. COPIES OF CONTENT AND FORMAT OF THE DRAWING, REMAIN RESERVED WITH DESARCH DESIGN AND MAY NOT BE REPRODUCED IN ANY MANNER WITHOUT THEIR WRITTEN CONSENT.
2. ALL DIMENSIONS ARE TO BE USED IN METRIC UNITS TO SCALE UNLESS OTHERWISE SPECIFIED.
3. THE CONTRACTOR SHALL BE RESPONSIBLE FOR OBTAINING ALL NECESSARY APPROVALS AND PERMITS FROM THE LOCAL AUTHORITIES AND THE DRAWINGS SHALL BE USED IN CONJUNCTION WITH THE CONTRACT 
7. ALL CONTRACTORS AND SPECIALISTS TO PREPARE FULL SHOP DRAWINGS AND SPECIFICATIONS TO BE SUBMITTED TO DESARCH DESIGN FOR APPROVAL PRIOR TO MANUFACTURE AND INSTALLATION AS APPROPRIATE TO THE WORK.

DATE : 09-04-2013
SCALE : AS STATED
DRN. BY : BINITA
CHKD. BY :
KEY PLAN :

AMMENDMENTS :

S.NO.	REV. DATE	DESCRIPTION

DRAWING NO : DC/TEMP/DWG/01
RO :
DRAWING TITLE :
TEMPLATE DRAWING FOR 1000 SQFT
CLIENT : DIXY CHICKEN
LOCATION :
TEMPLATE

PROJECT :
DIXY CHICKEN

DESARCH DESIGNS
Interior Architecture Branding

HEAD OFFICE:
403-404 EVERESHINE MALL, MEND SPACE, MALAD (W), MUMBAI - 400054
TEL: +91 22 42481000, FAX: +91 22 42481002/33
Website: www.desarchgroup.com